


Kitchen Plan

Decor - Maple - Truffle
Decor - Teak - Natural

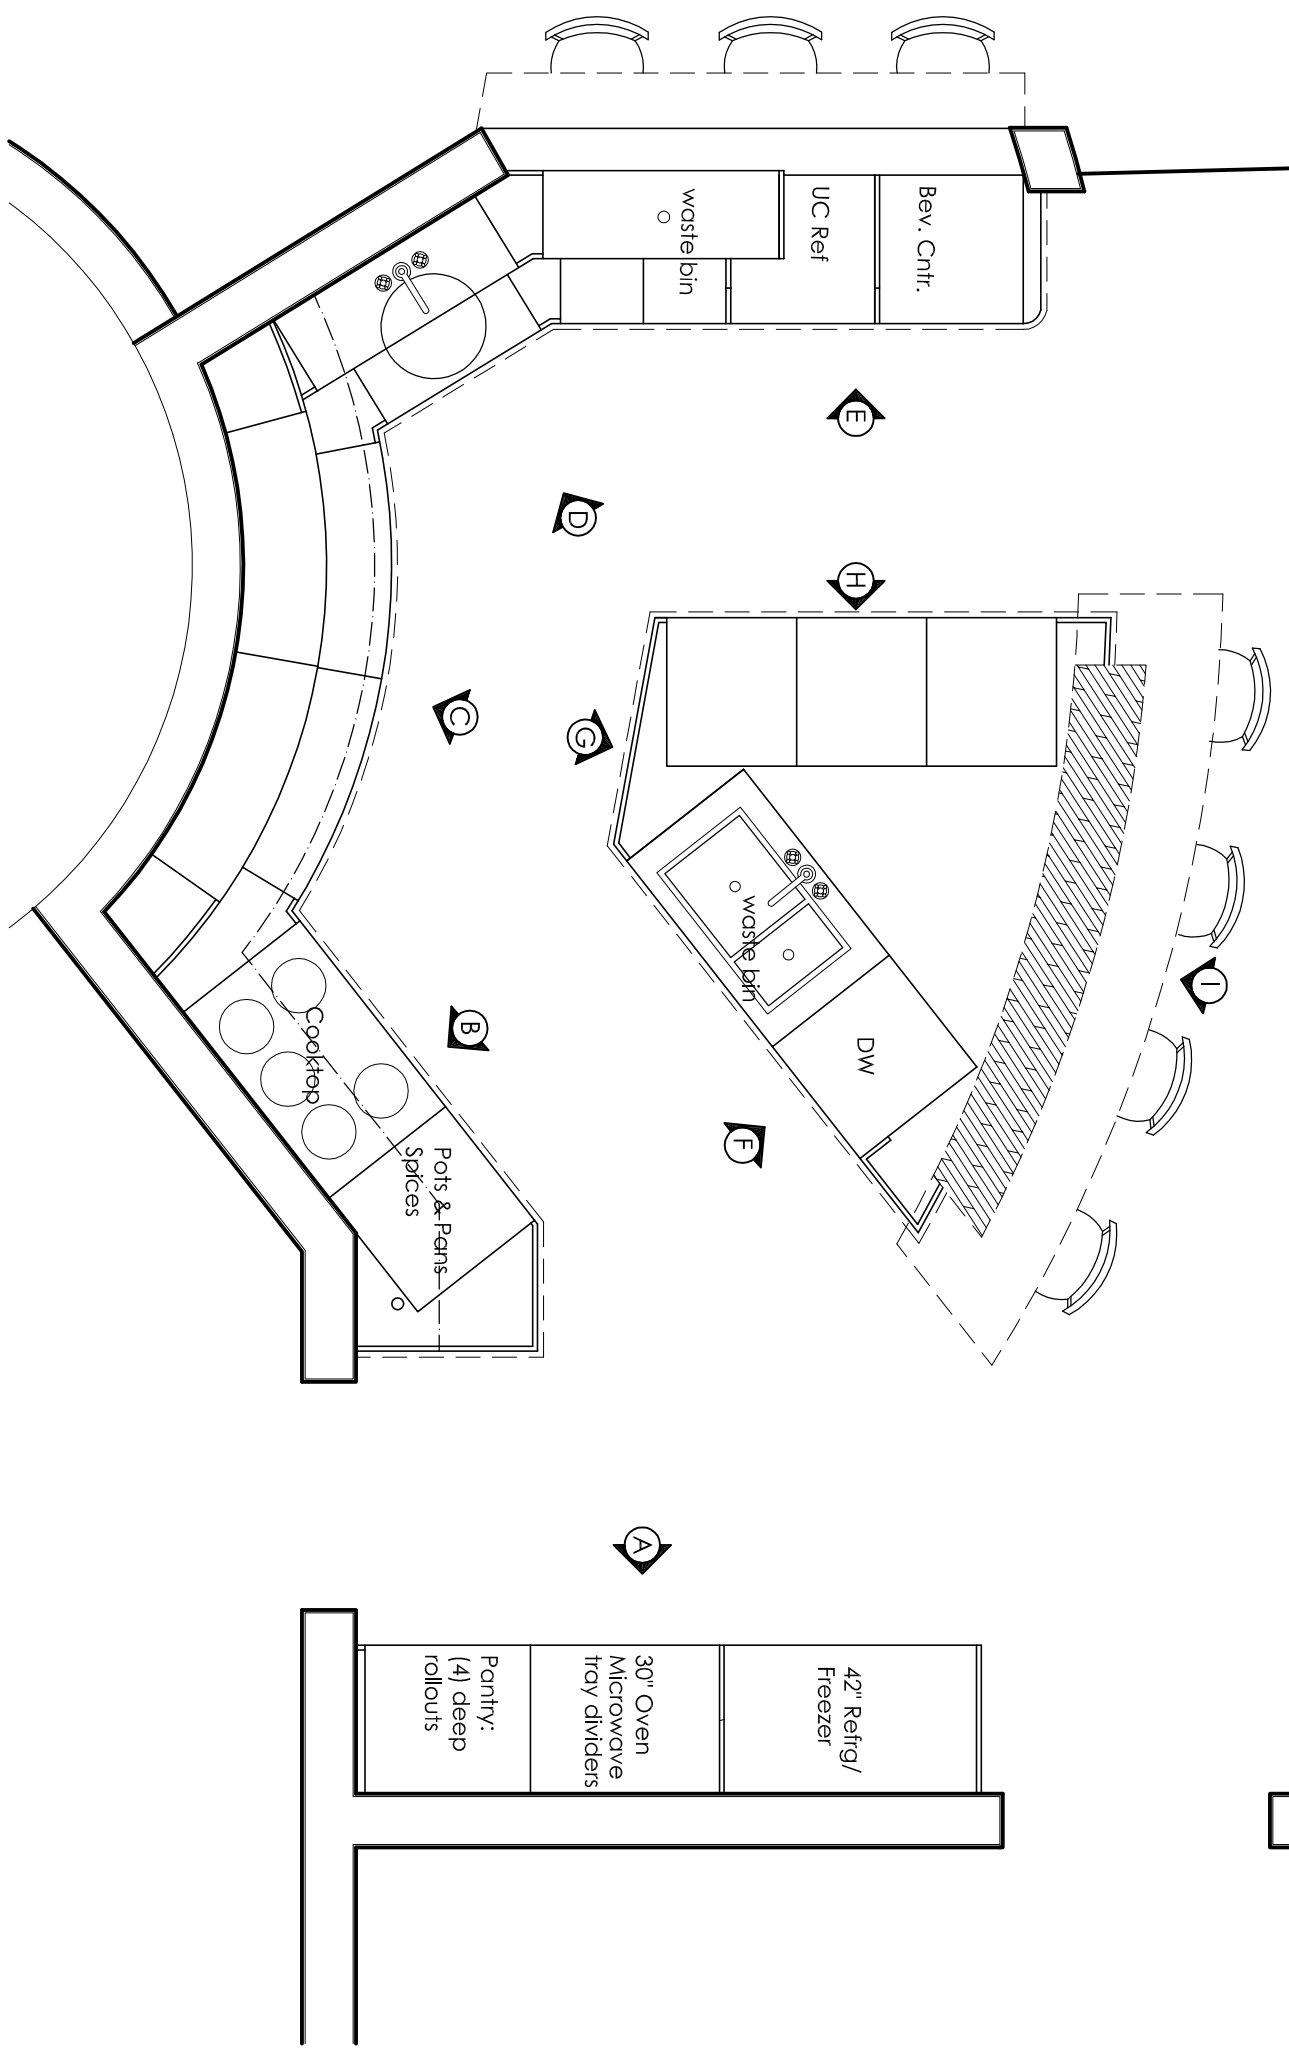

© 2007 Copyrighted
Substantially similar
reuse of this material
without specific written
permission of Irpinia
Kitchens of Colorado,
Inc. is illegal.

Goltz
3033 Ohio Way
Denver, CO 80209

irpinia
KITCHENS

250 Steele, Suite 200
Denver, CO 80206
T. 720-941-7006
F. 720-941-7008

drawn by : Val

date : Jan. 29th, 2007

scale: 3/8" = 1'-0"
page: 1 of 12

© 2007 Copyrighted

Substantially similar
reuse of this material
without specific written
permission of Irpinia
Kitchens of Colorado,
Inc. is illegal.

Goltz
3033 Ohio Way
Denver, CO 80209


irpinia
KITCHENS

250 Steele, Suite 200
Denver, CO 80206
T. 720-941-7006
F. 720-941-7008

drawn by : Val


date : Jan. 29th, 2007

scale: page:
1/2" = 1'-0" 2 of 12

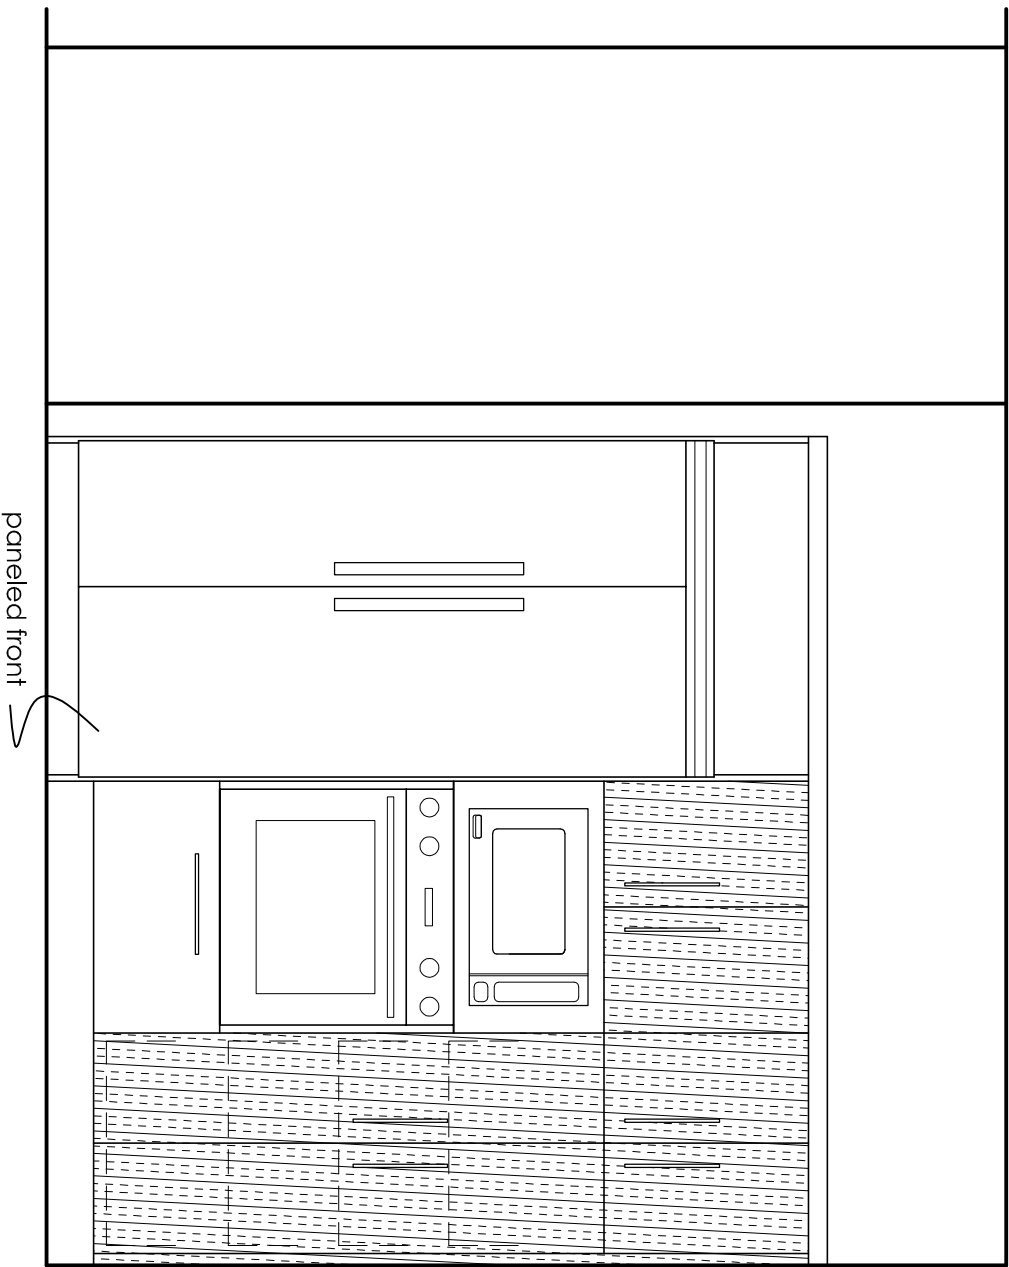


Kitchen Elevation - A

Decor - Maple - Truffle 
Decor - Teak - Natural 

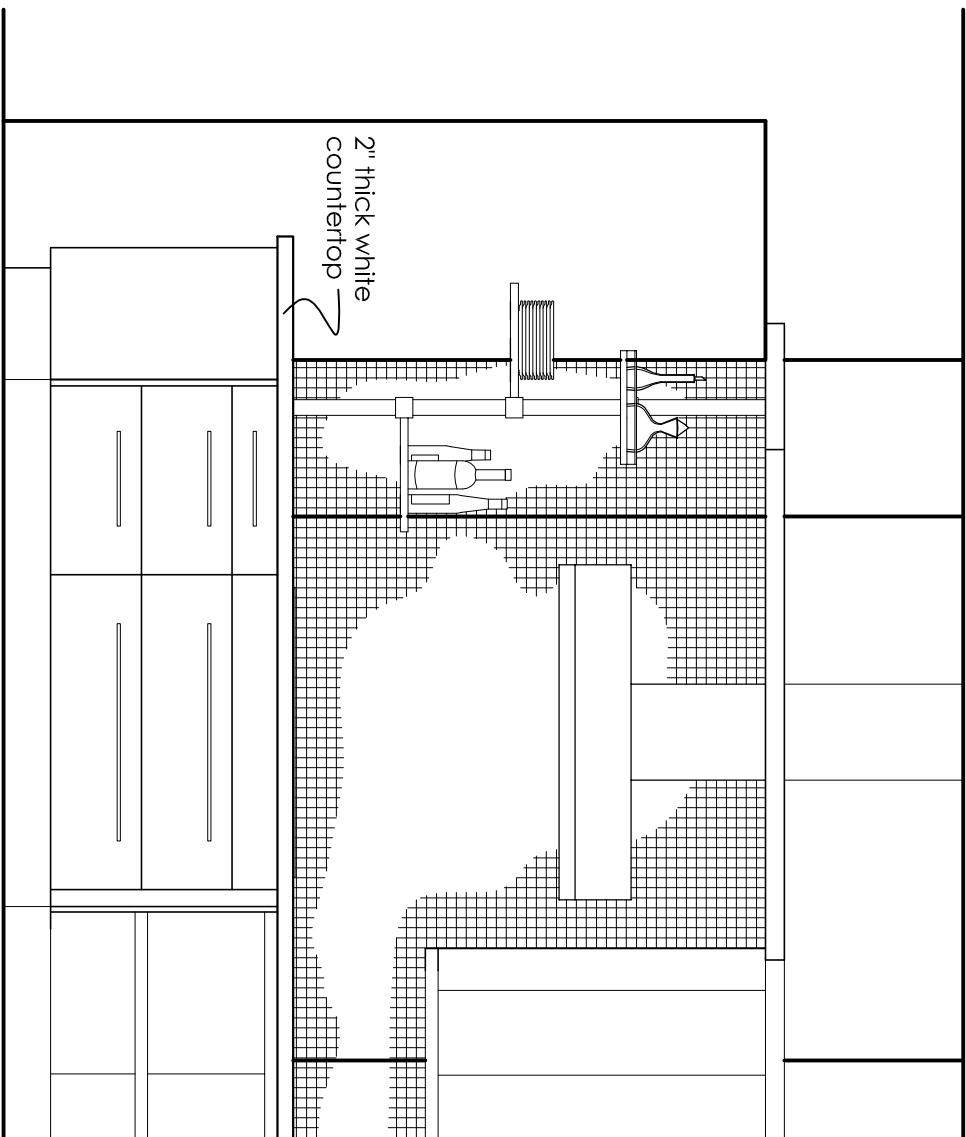

Kitchen Elevation - B

Decor - Maple - Truffle 

© 2007 Copyrighted

Substantially similar
reuse of this material
without specific written
permission of Irpinia
Kitchens of Colorado,
Inc. is illegal.

Goltz
3033 Ohio Way
Denver, CO 80209


irpinia
KITCHENS

250 Steele, Suite 200
Denver, CO 80206
T. 720-941-7006
F. 720-941-7008

drawn by : Val


date : Jan. 29th, 2007

scale: page:
1/2" = 1'-0" 3 of 12

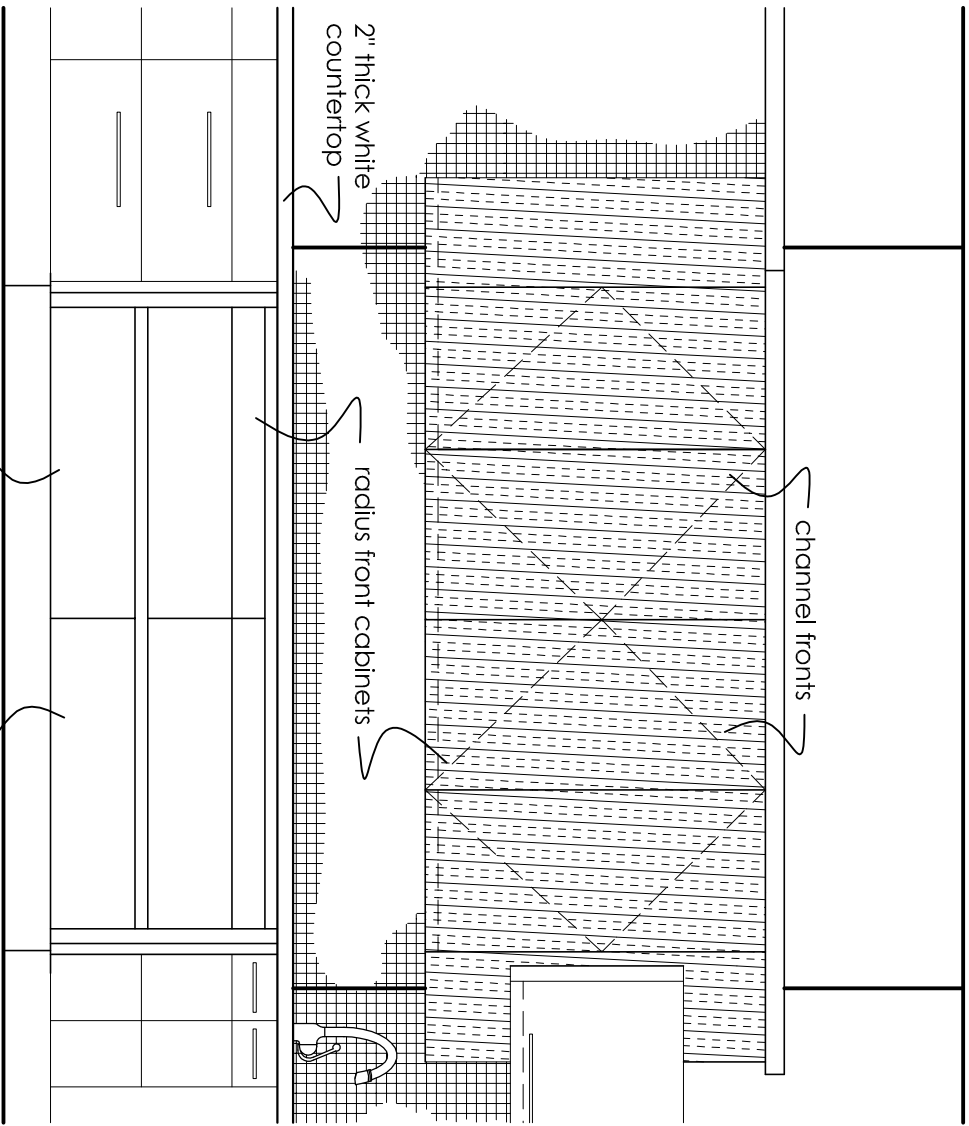

Kitchen Elevation - C

Decor - Maple - Truffle
Decor - Teak - Natural

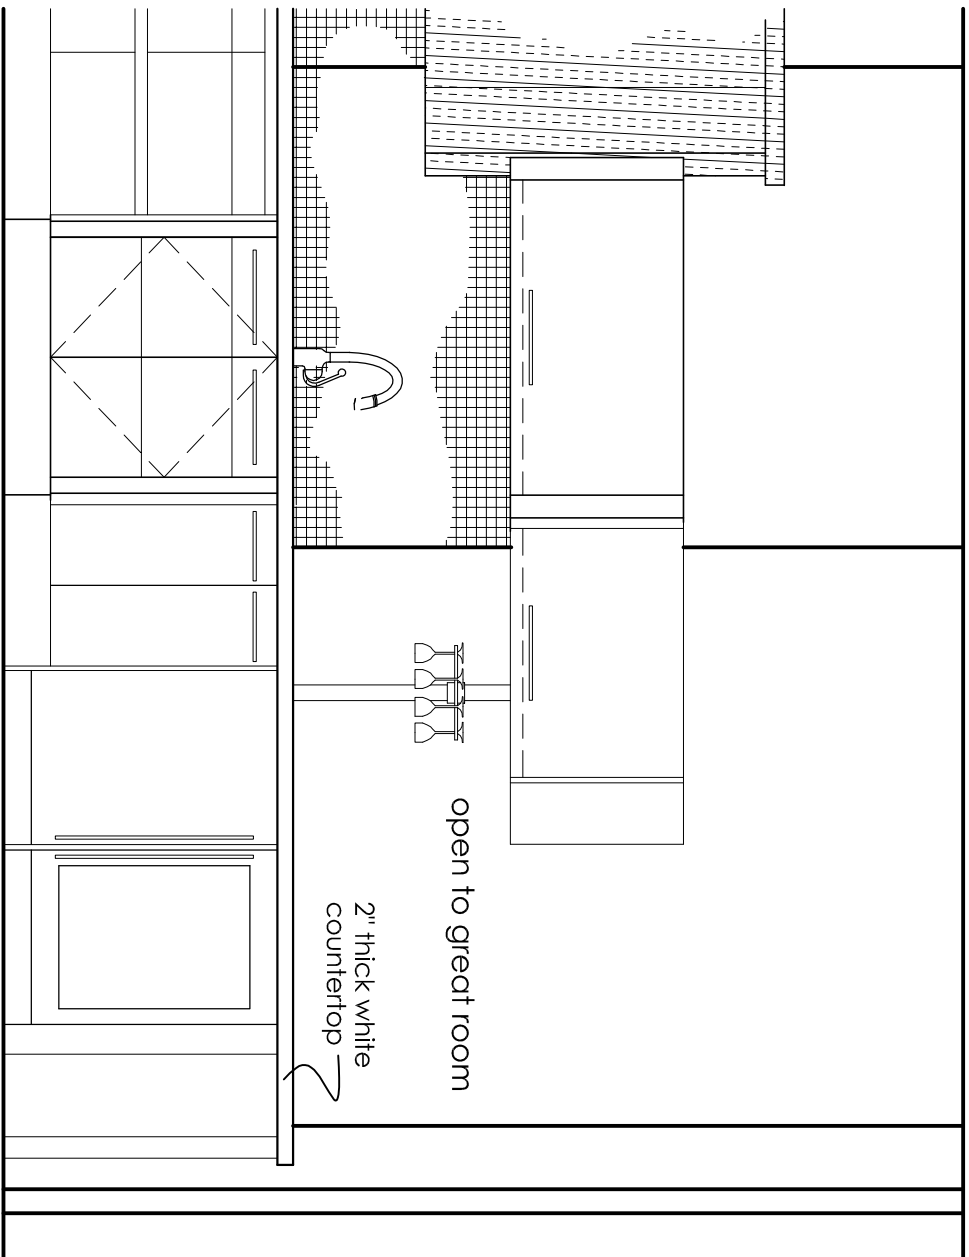

Kitchen Elevation - D

Decor - Maple - Truffle
Decor - Teak - Natural

© 2007 Copyrighted

Substantially similar
reuse of this material
without specific written
permission of Irpinia
Kitchens of Colorado,
Inc. is illegal.

Goltz
3033 Ohio Way
Denver, CO 80209


irpinia
KITCHENS

250 Steele, Suite 200
Denver, CO 80206
T. 720-941-7006
F. 720-941-7008

drawn by : Vdl

date : Jan. 29th, 2007

scale: 1/2" = 1'-0"	page: 4 of 12
------------------------	------------------

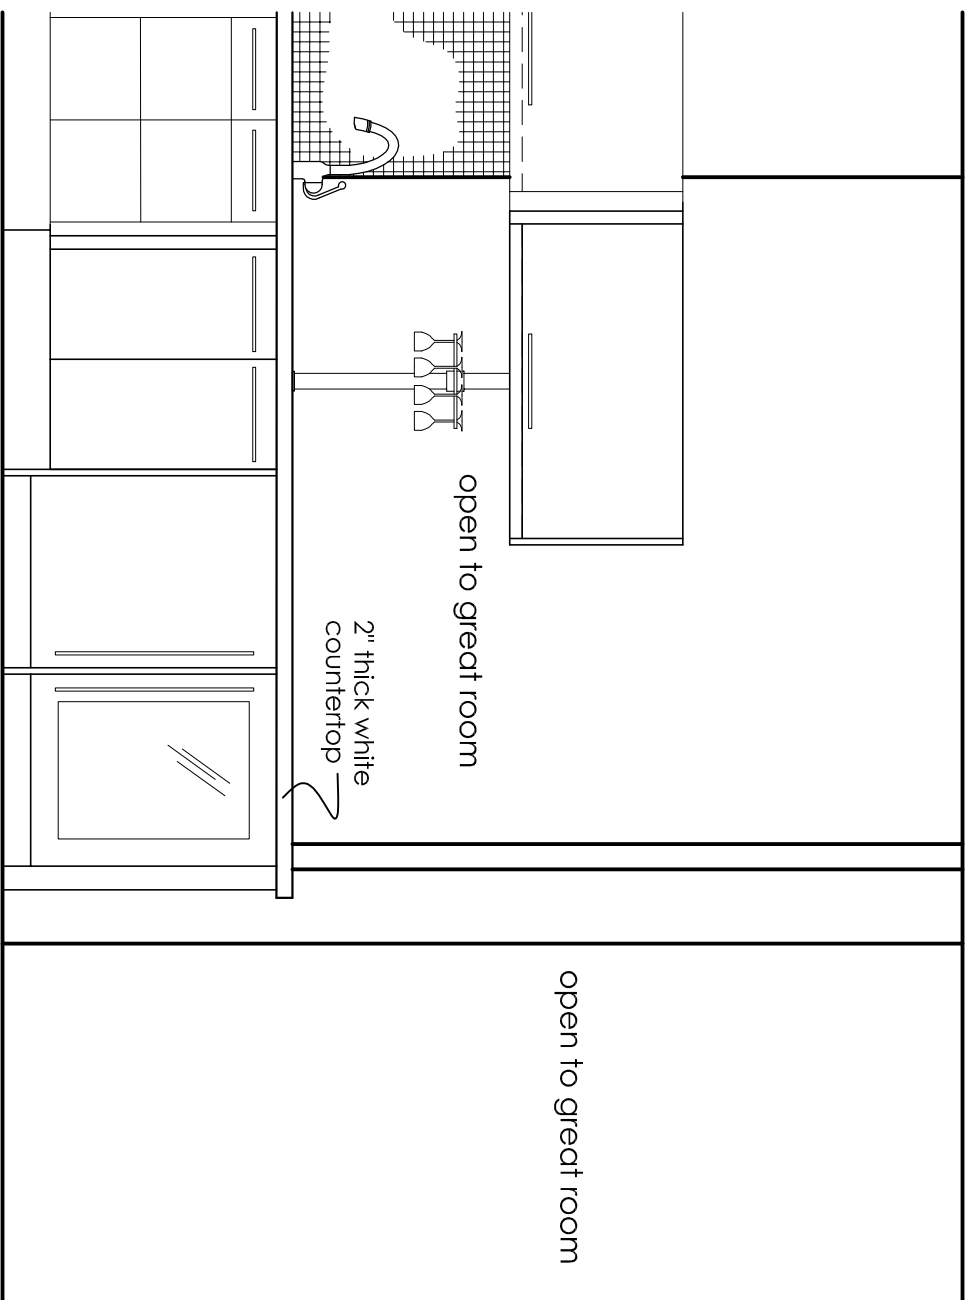

Kitchen Elevation - E

Decor - Maple - Truffle

© 2007 Copyrighted

Substantially similar reuse of this material without specific written permission of Irpinia Kitchens of Colorado, Inc. is illegal.

Goltz
3033 Ohio Way
Denver, CO 80209


irpinia
KITCHENS

250 Steele, Suite 200
Denver, CO 80206
T. 720-941-7006
F. 720-941-7008

drawn by : Val


date : Jan. 29th, 2007

scale: 1/2" = 1'-0"
page: 5 of 12

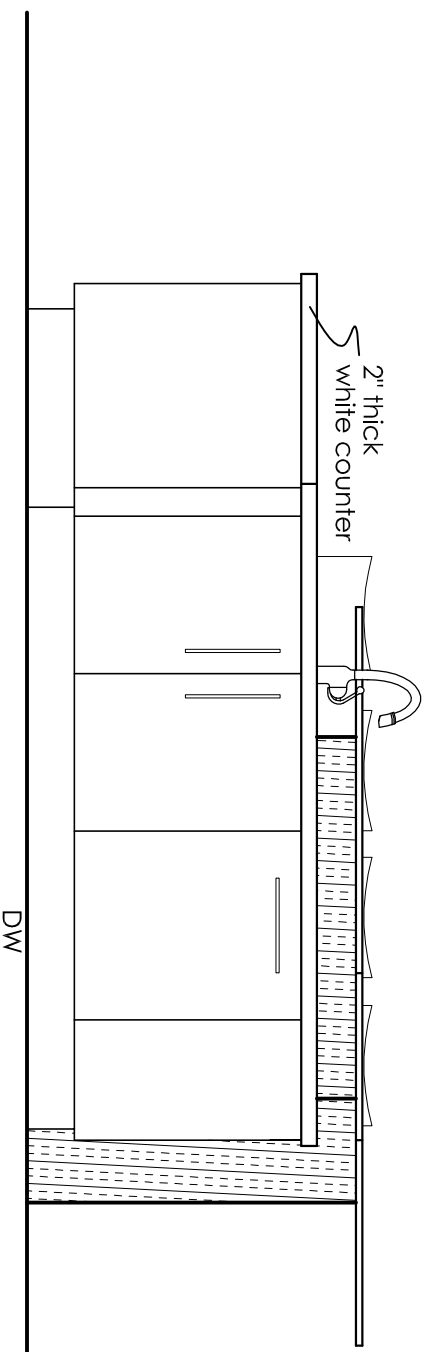


Elevation - F

Decor - Maple - Truffle
Decor - Teak - Natural

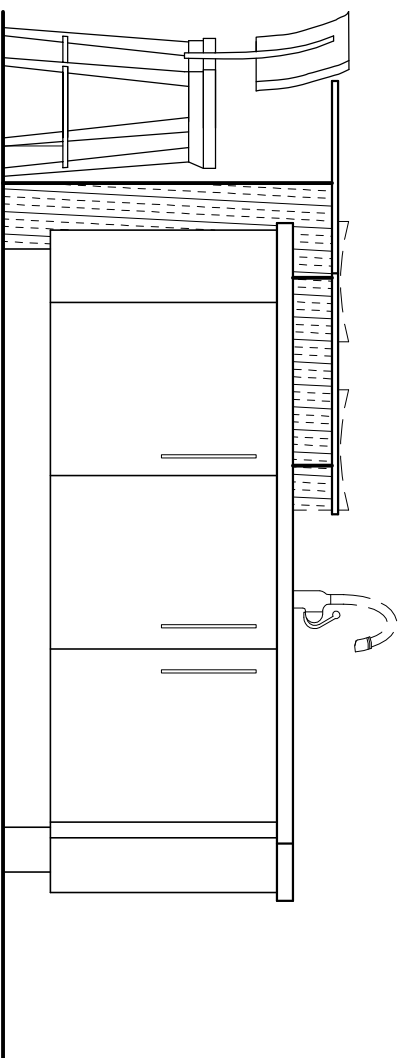


Elevation - H

Decor - Maple - Truffle
Decor - Teak - Natural

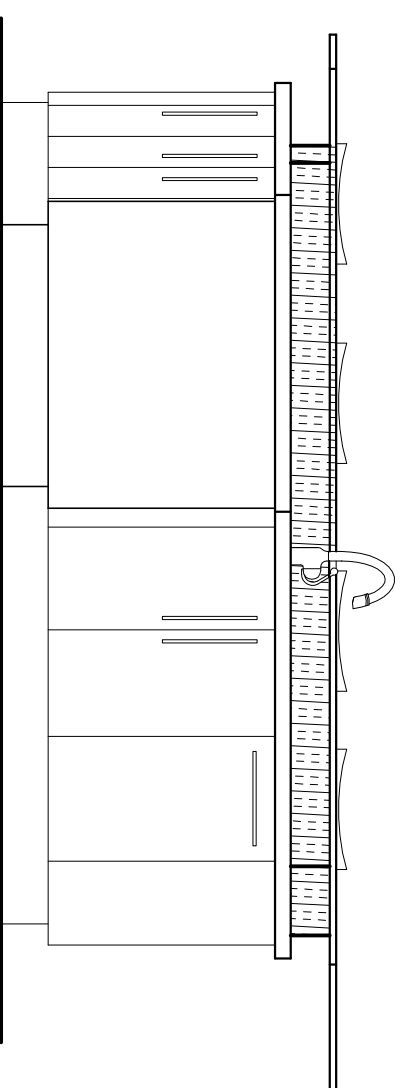

Elevation - G

Decor - Maple - Truffle
Decor - Teak - Natural

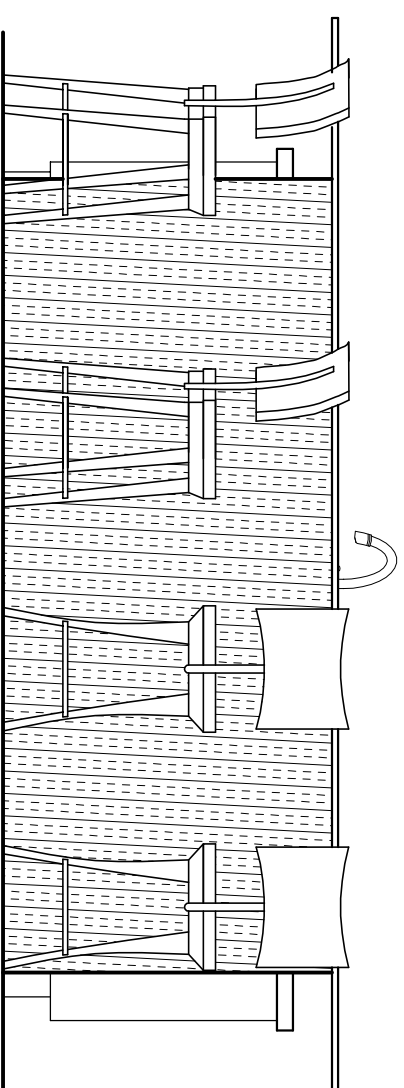

Elevation - I

Decor - Maple - Truffle
Decor - Teak - Natural

© 2007 Copyrighted

Substantially similar
reuse of this material
without specific written
permission of Irpinia
Kitchens of Colorado,
Inc. is illegal.

Goltz
3033 Ohio Way
Denver, CO 80209


irpinia
KITCHENS

250 Steele, Suite 200
Denver, CO 80206
T. 720-941-7006
F. 720-941-7008

drawn by : Val


date : Jan. 29th, 2007

scale: 1/2" = 1'-0"	page: 6 of 12
------------------------	------------------

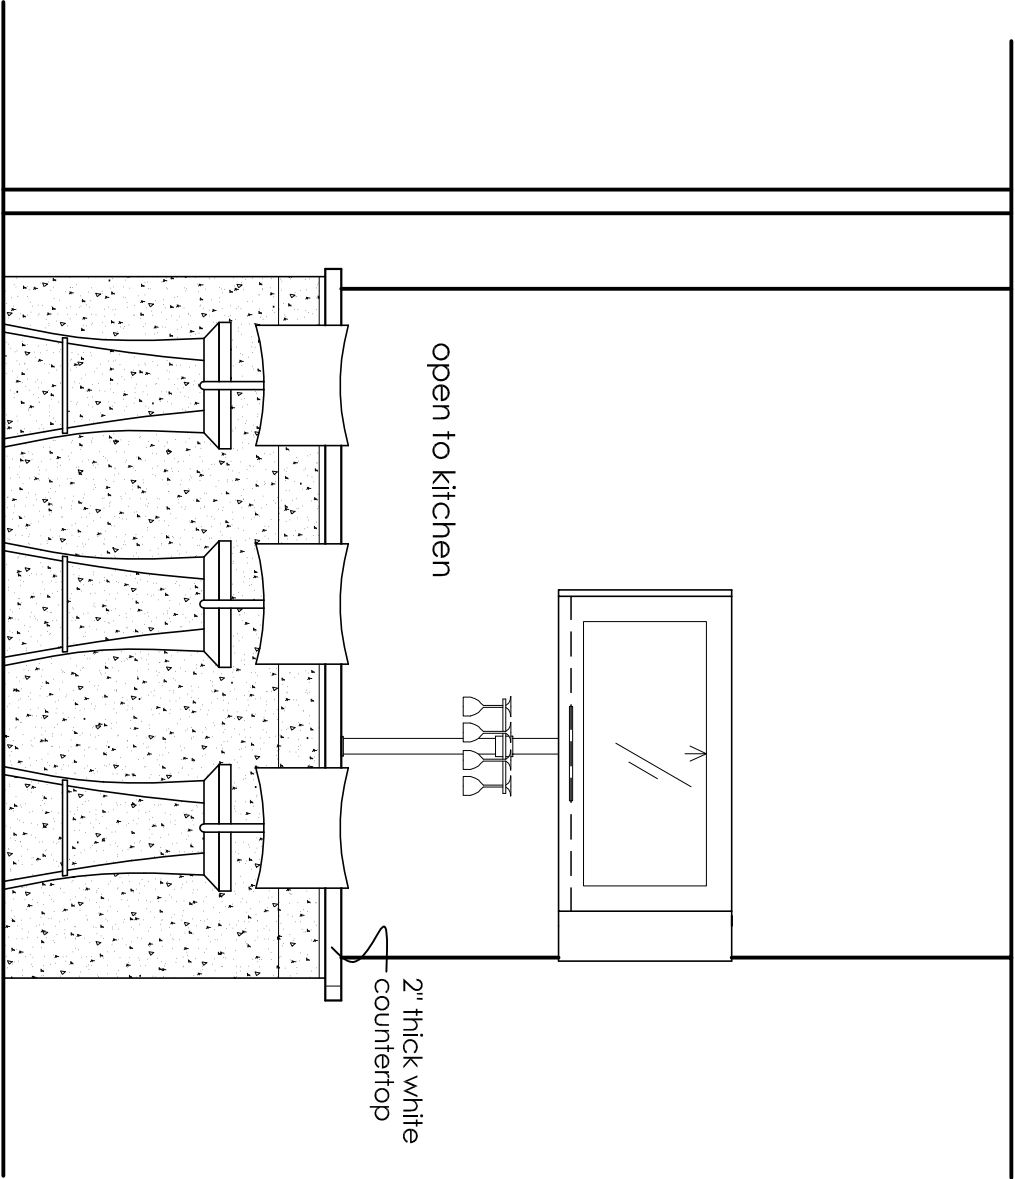

Elevation - J

Decor - Maple - Truffle
Decor - Teak - Natural

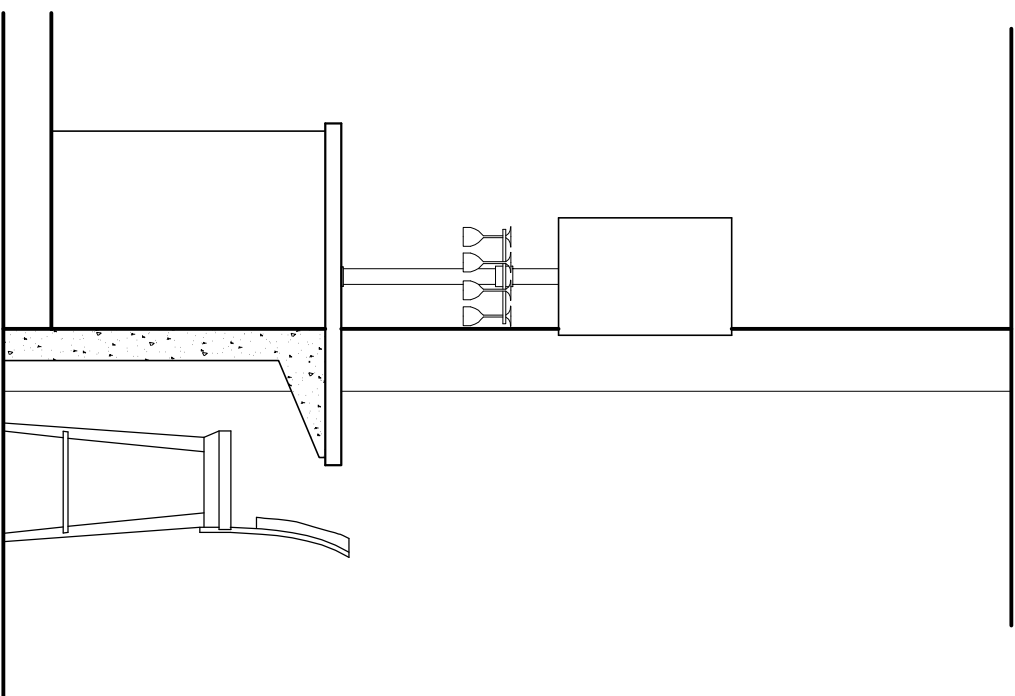

Section/Side View

Decor - Maple - Truffle
Decor - Teak - Natural

