

A

© 2007 Copyrighted  
 Substantially similar  
 reuse of this material  
 without specific written  
 permission of Irpinia  
 Kitchens of Colorado,  
 Inc. is illegal.

**Goltz**  
 3033 Ohio Way  
 Denver, CO 80209

**irpinia**  
 KITCHENS

250 Steele, Suite 200  
 Denver, CO 80206  
 T. 720-941-7006  
 F. 720-941-7008

drawn by : Vcl

date : Jan. 29th, 2007

scale: 1/2" = 1'-0"  
 page: 7 of 12

© 2007 Copyrighted

Substantially similar  
reuse of this material  
without specific written  
permission of Irpinia  
Kitchens of Colorado,  
Inc. is illegal.

**Goltz**  
3033 Ohio Way  
Denver, CO 80209


**irpinia**  
KITCHENS

250 Steele, Suite 200  
Denver, CO 80206  
T. 720-941-7006  
F. 720-941-7008

drawn by : Val

date : Jan. 29th, 2007

scale: 1/2" = 1'-0"	page: 8 of 12
------------------------	------------------

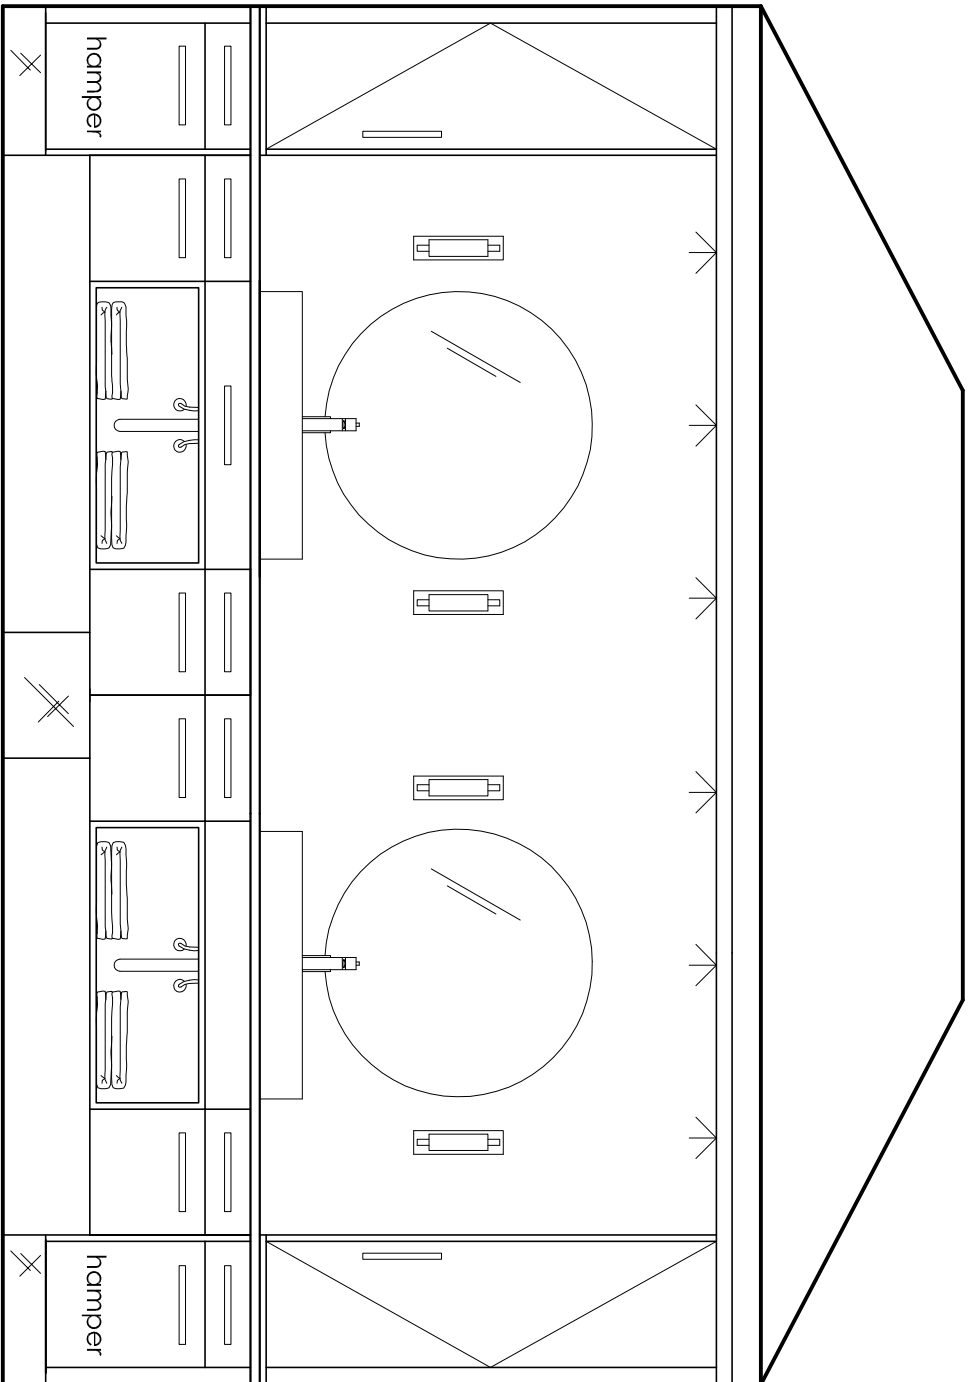

**Master Bath Elevation - A**

Decor - MDF - White Gloss

© 2006 Copyrighted

Substantially similar  
reuse of this material  
without specific written  
permission of Irpinia  
Kitchens of Colorado,  
Inc. is illegal.

job name  
Customer Name  
job address


**irpinia**  
KITCHENS

250 Steele, Suite 200  
Denver, CO 80206  
T. 720-941-7006  
F. 720-941-7008

drawn by : Val

date : Sept. 11, 2006

scale: 1/2" = 1'-0"  
page: 14 of 14

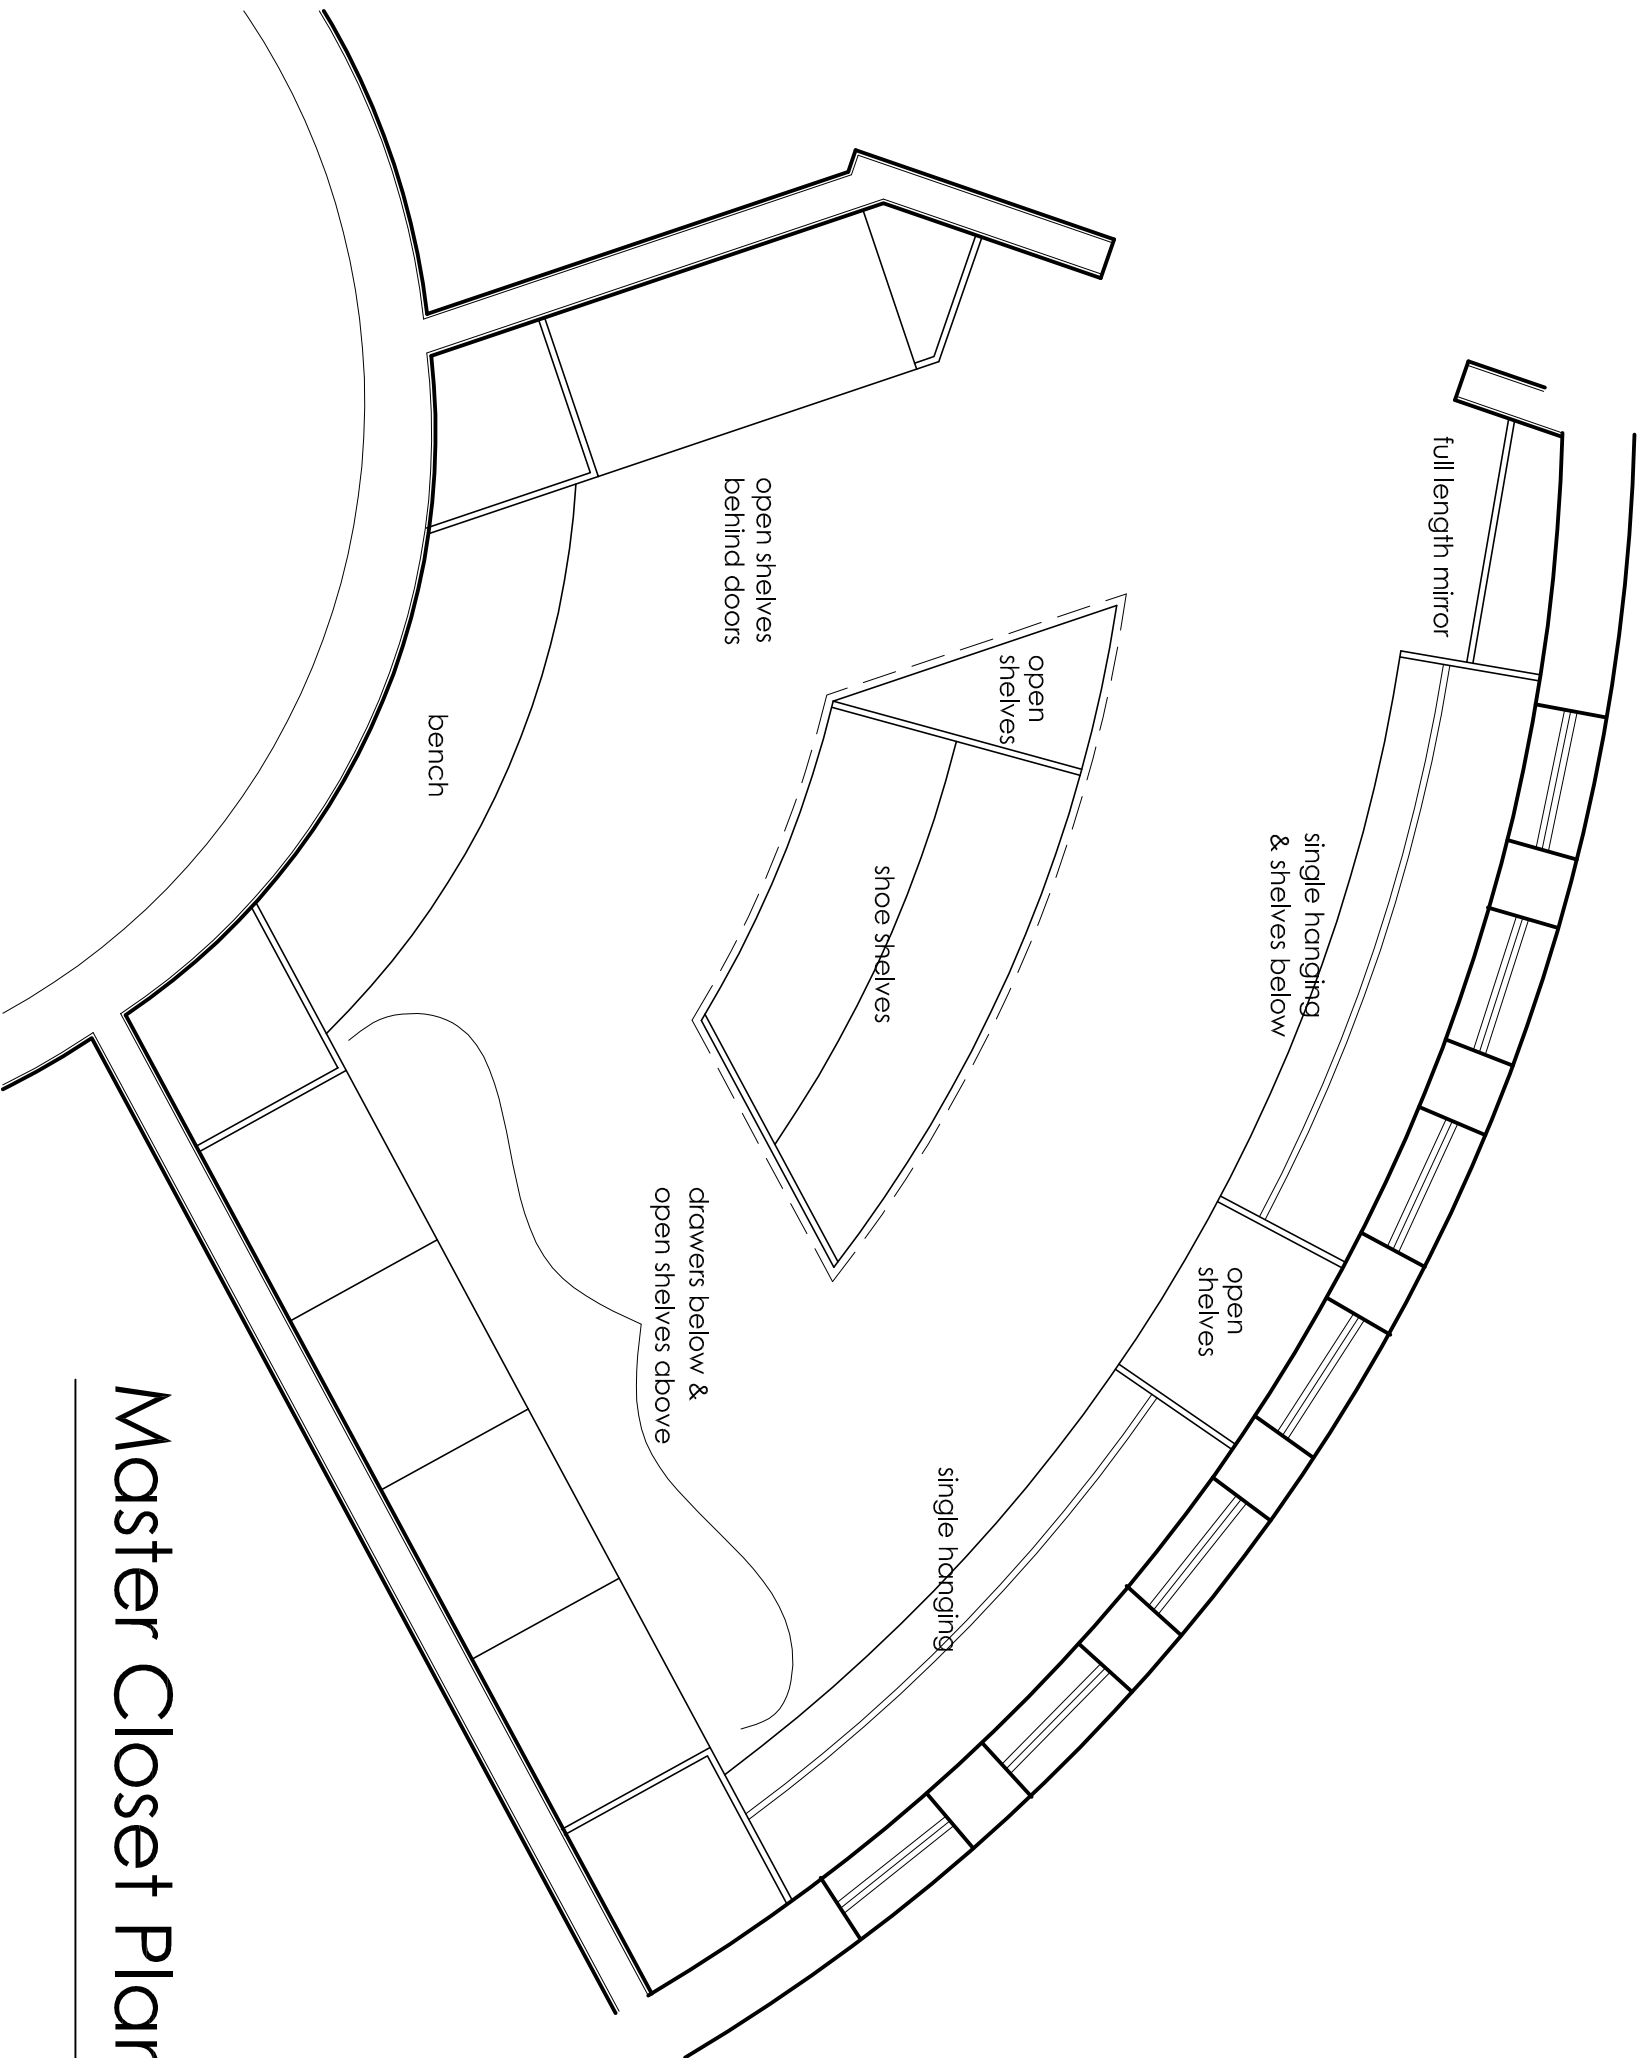

# Master Closet Plan