

© 2007 Copyrighted

Substantially similar  
reuse of this material  
without specific written  
permission of Irpinia  
Kitchens of Colorado,  
Inc. is illegal.

**Goltz**  
3033 Ohio Way  
Denver, CO 80209


**irpinia**  
KITCHENS

250 Steele, Suite 200  
Denver, CO 80206  
T. 720-941-7006  
F. 720-941-7008

drawn by : Val


date : Feb. 16th, 2007

scale: 1/2" = 1'-0"	page: 12 of 14
------------------------	-------------------

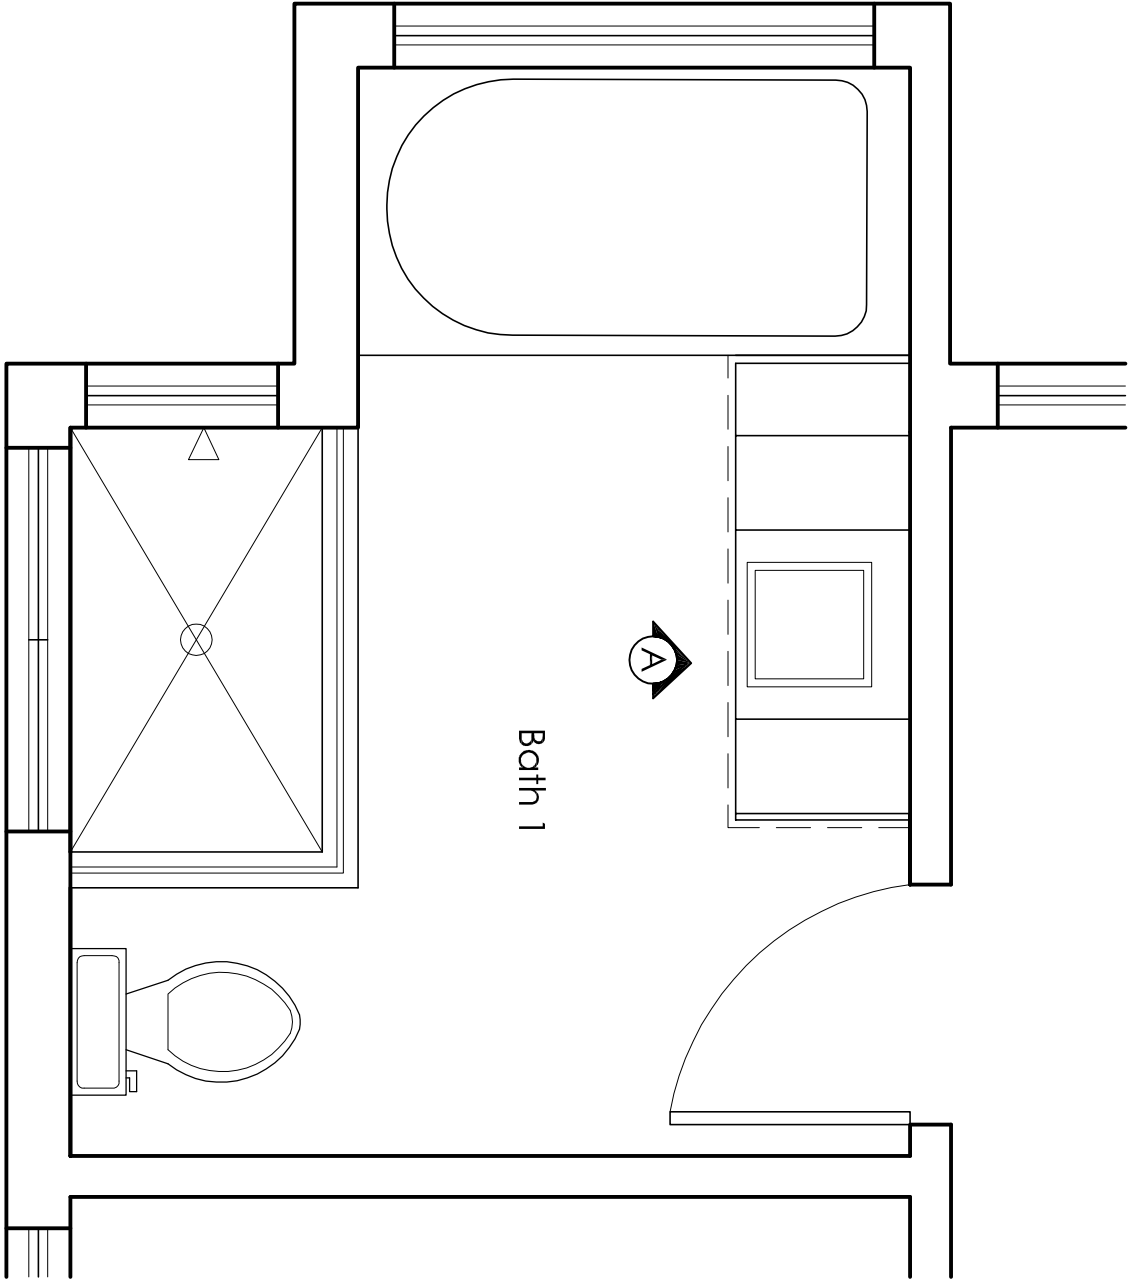


**Bath 1 Plan**

Decor - Cherry - Sapp

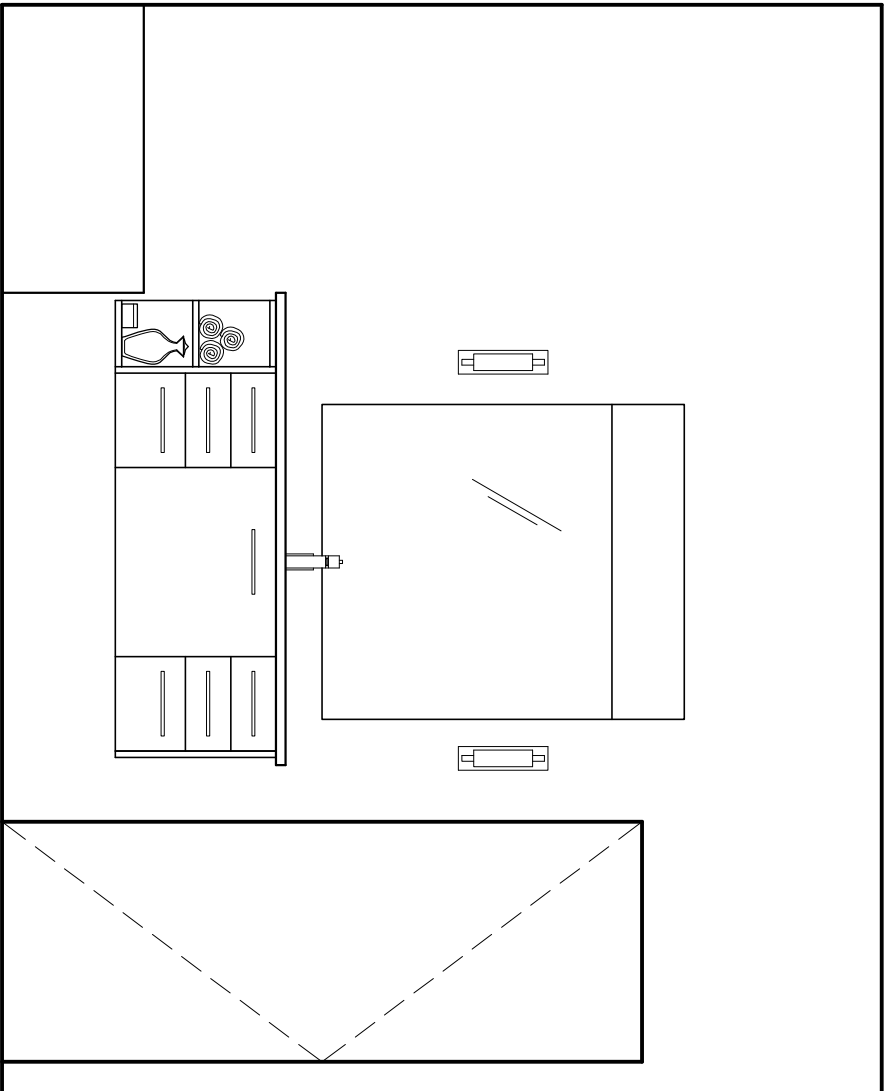


**Bath 1 Elevation - A**

Decor - Cherry - Sapp

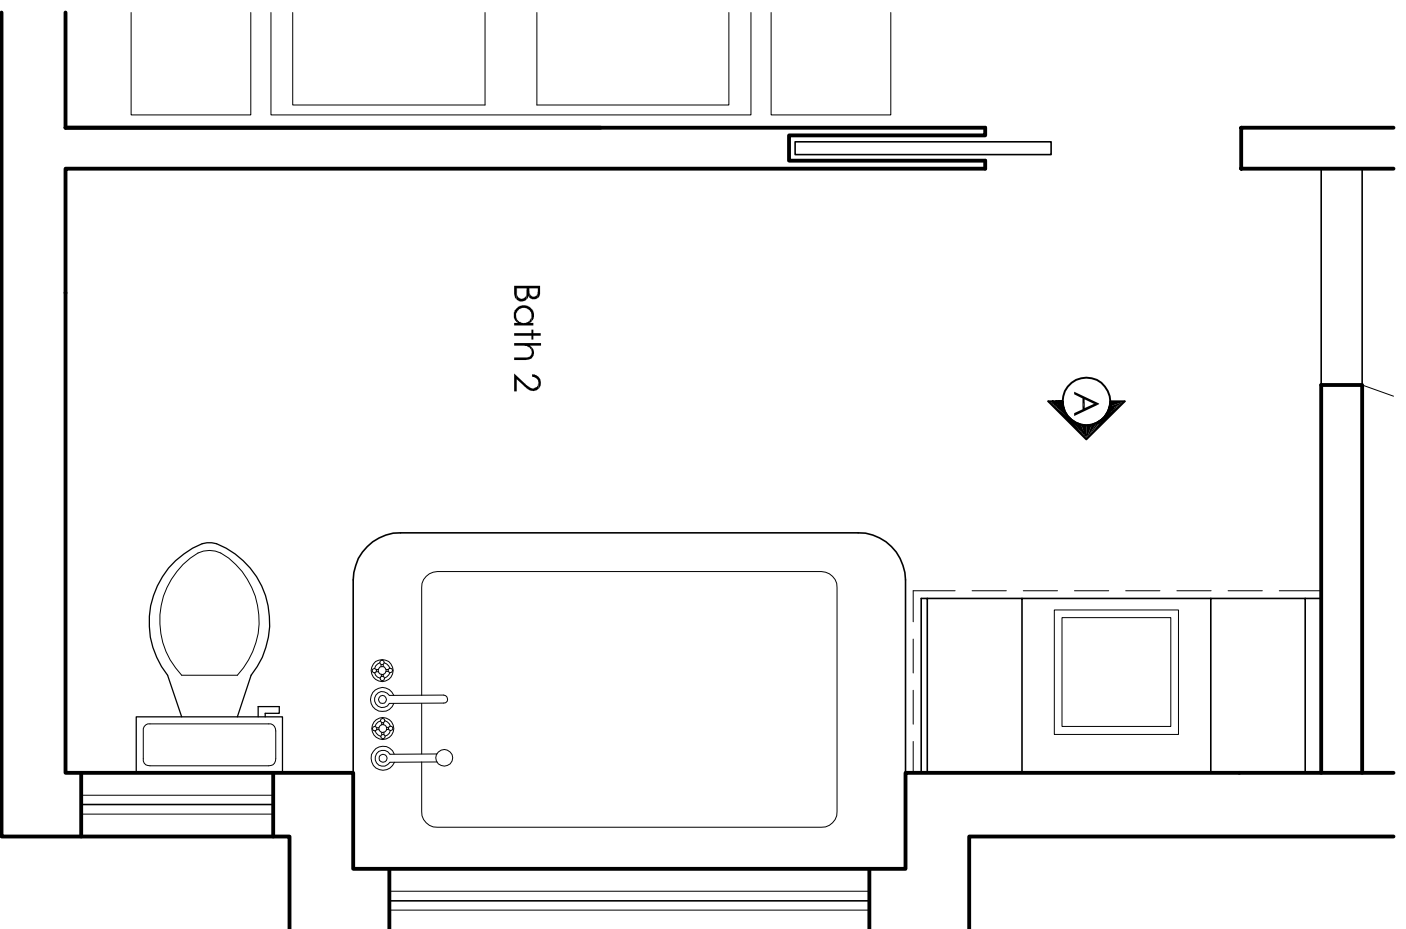

Bath 2 Plan

Decor - Cherry - Sdp

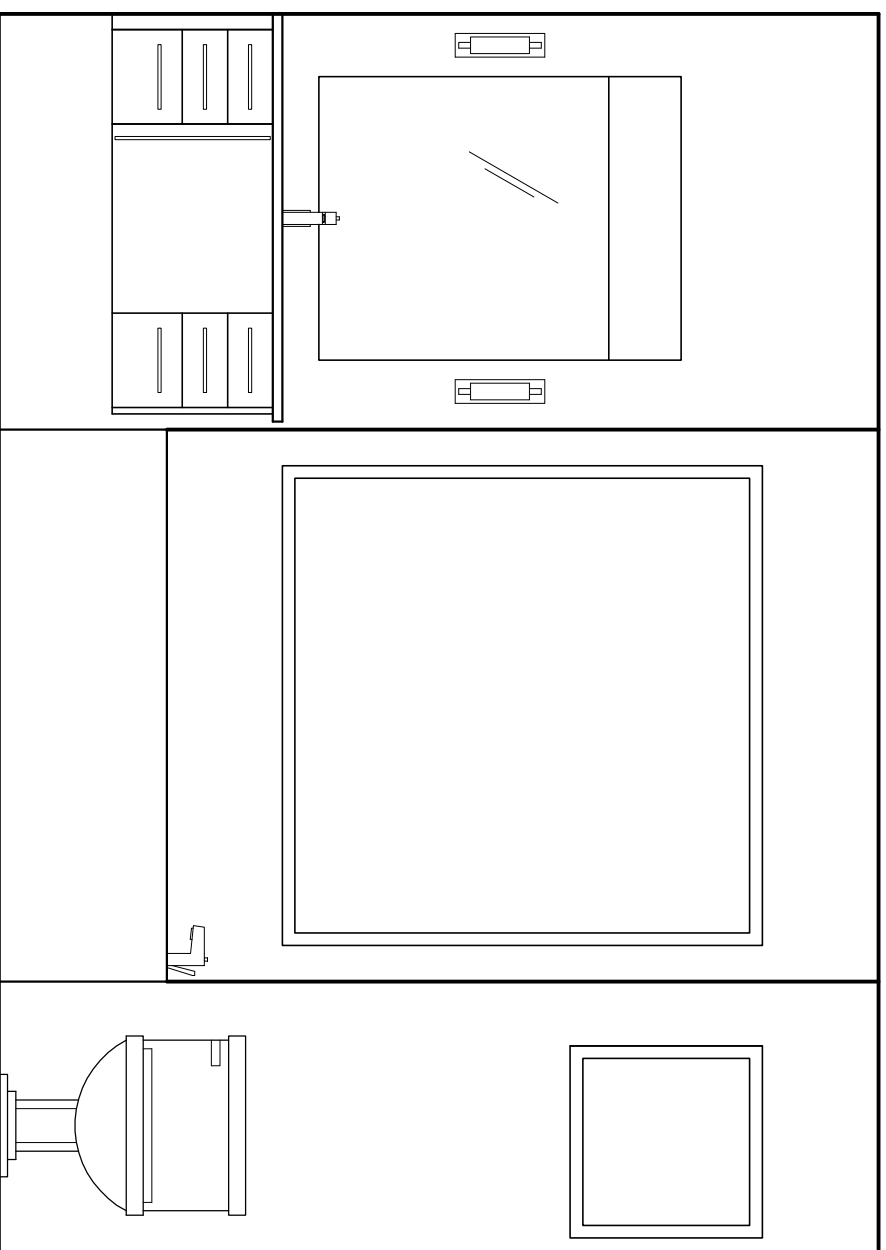

Bath 2 Elevation - A

Decor - Cherry - Sdp

© 2007 Copyrighted

Substantially similar reuse of this material without specific written permission of Irpinia Kitchens of Colorado, Inc. is illegal.

**Goltz**  
3033 Ohio Way  
Denver, CO 80209


**irpinia**  
KITCHENS

250 Steele, Suite 200  
Denver, CO 80206  
T. 720-941-7006  
F. 720-941-7008

drawn by : Val

date : Feb. 16th, 2007

scale: 1/2" = 1'-0"	page: 13 of 14
------------------------	-------------------

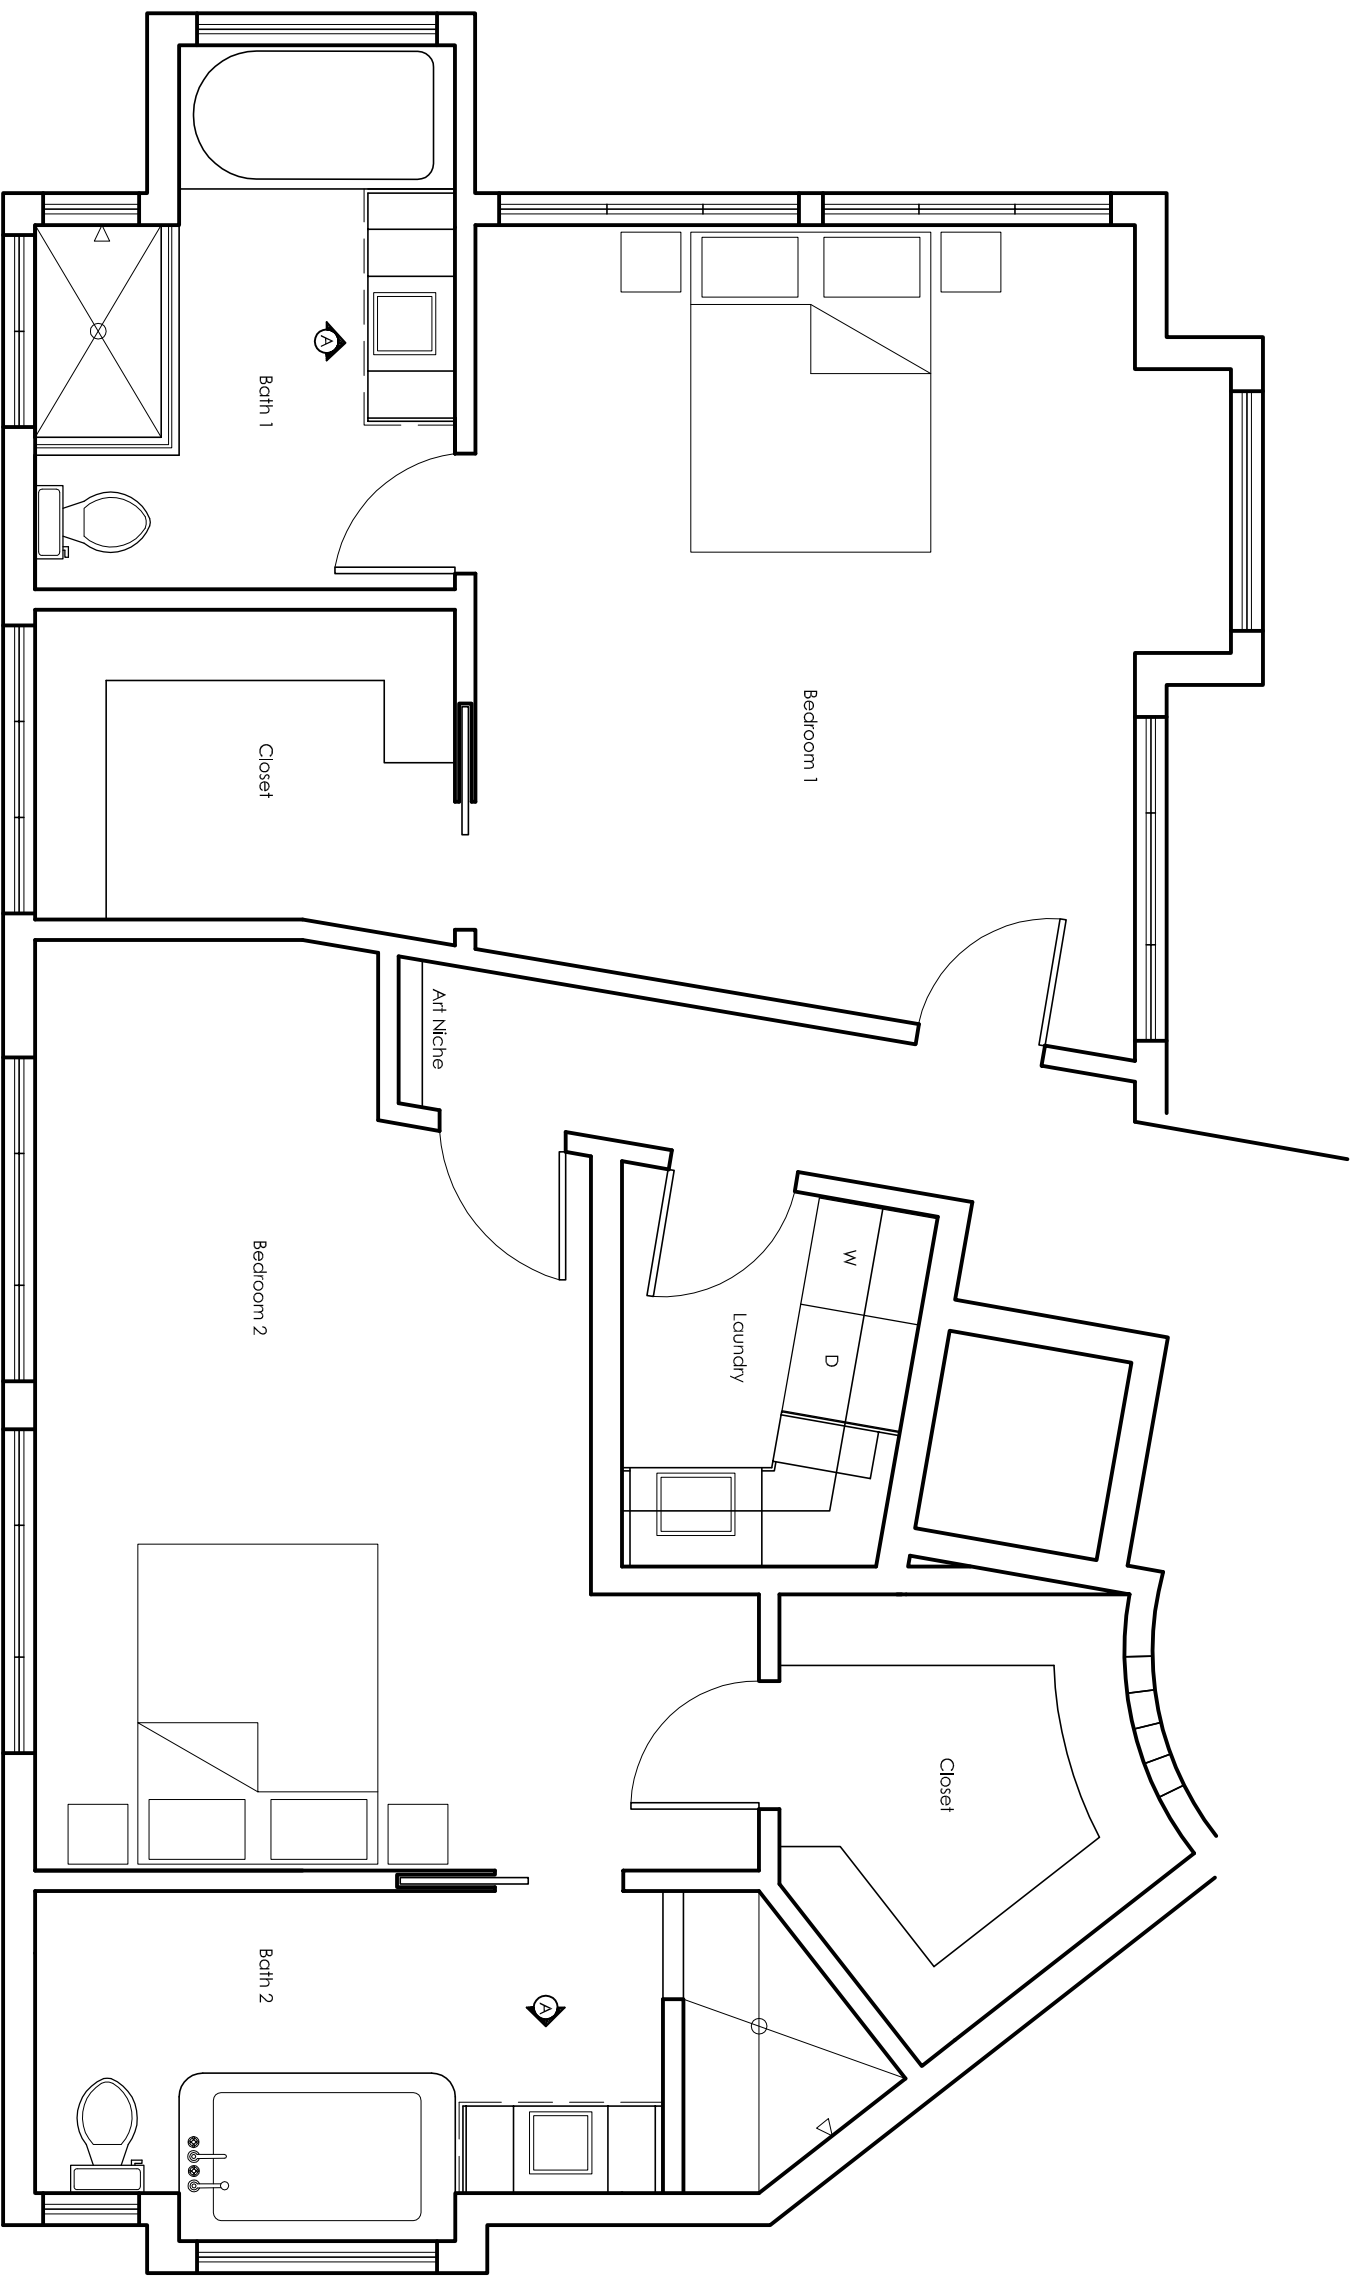

© 2006 Copyrighted

Substantially similar  
reuse of this material  
without specific written  
permission of Irpinia  
Kitchens of Colorado,  
Inc. is illegal.

job name  
Customer Name  
job address

**irpinia**  
KITCHENS

250 Steele, Suite 200  
Denver, CO 80206  
T. 720-941-7006  
F. 720-941-7008

drawn by : Vdl

date : Sept. 11, 2006

scale: 1/4" = 1'-0"	page: 13 of 14
------------------------	-------------------